



SITE PLAN

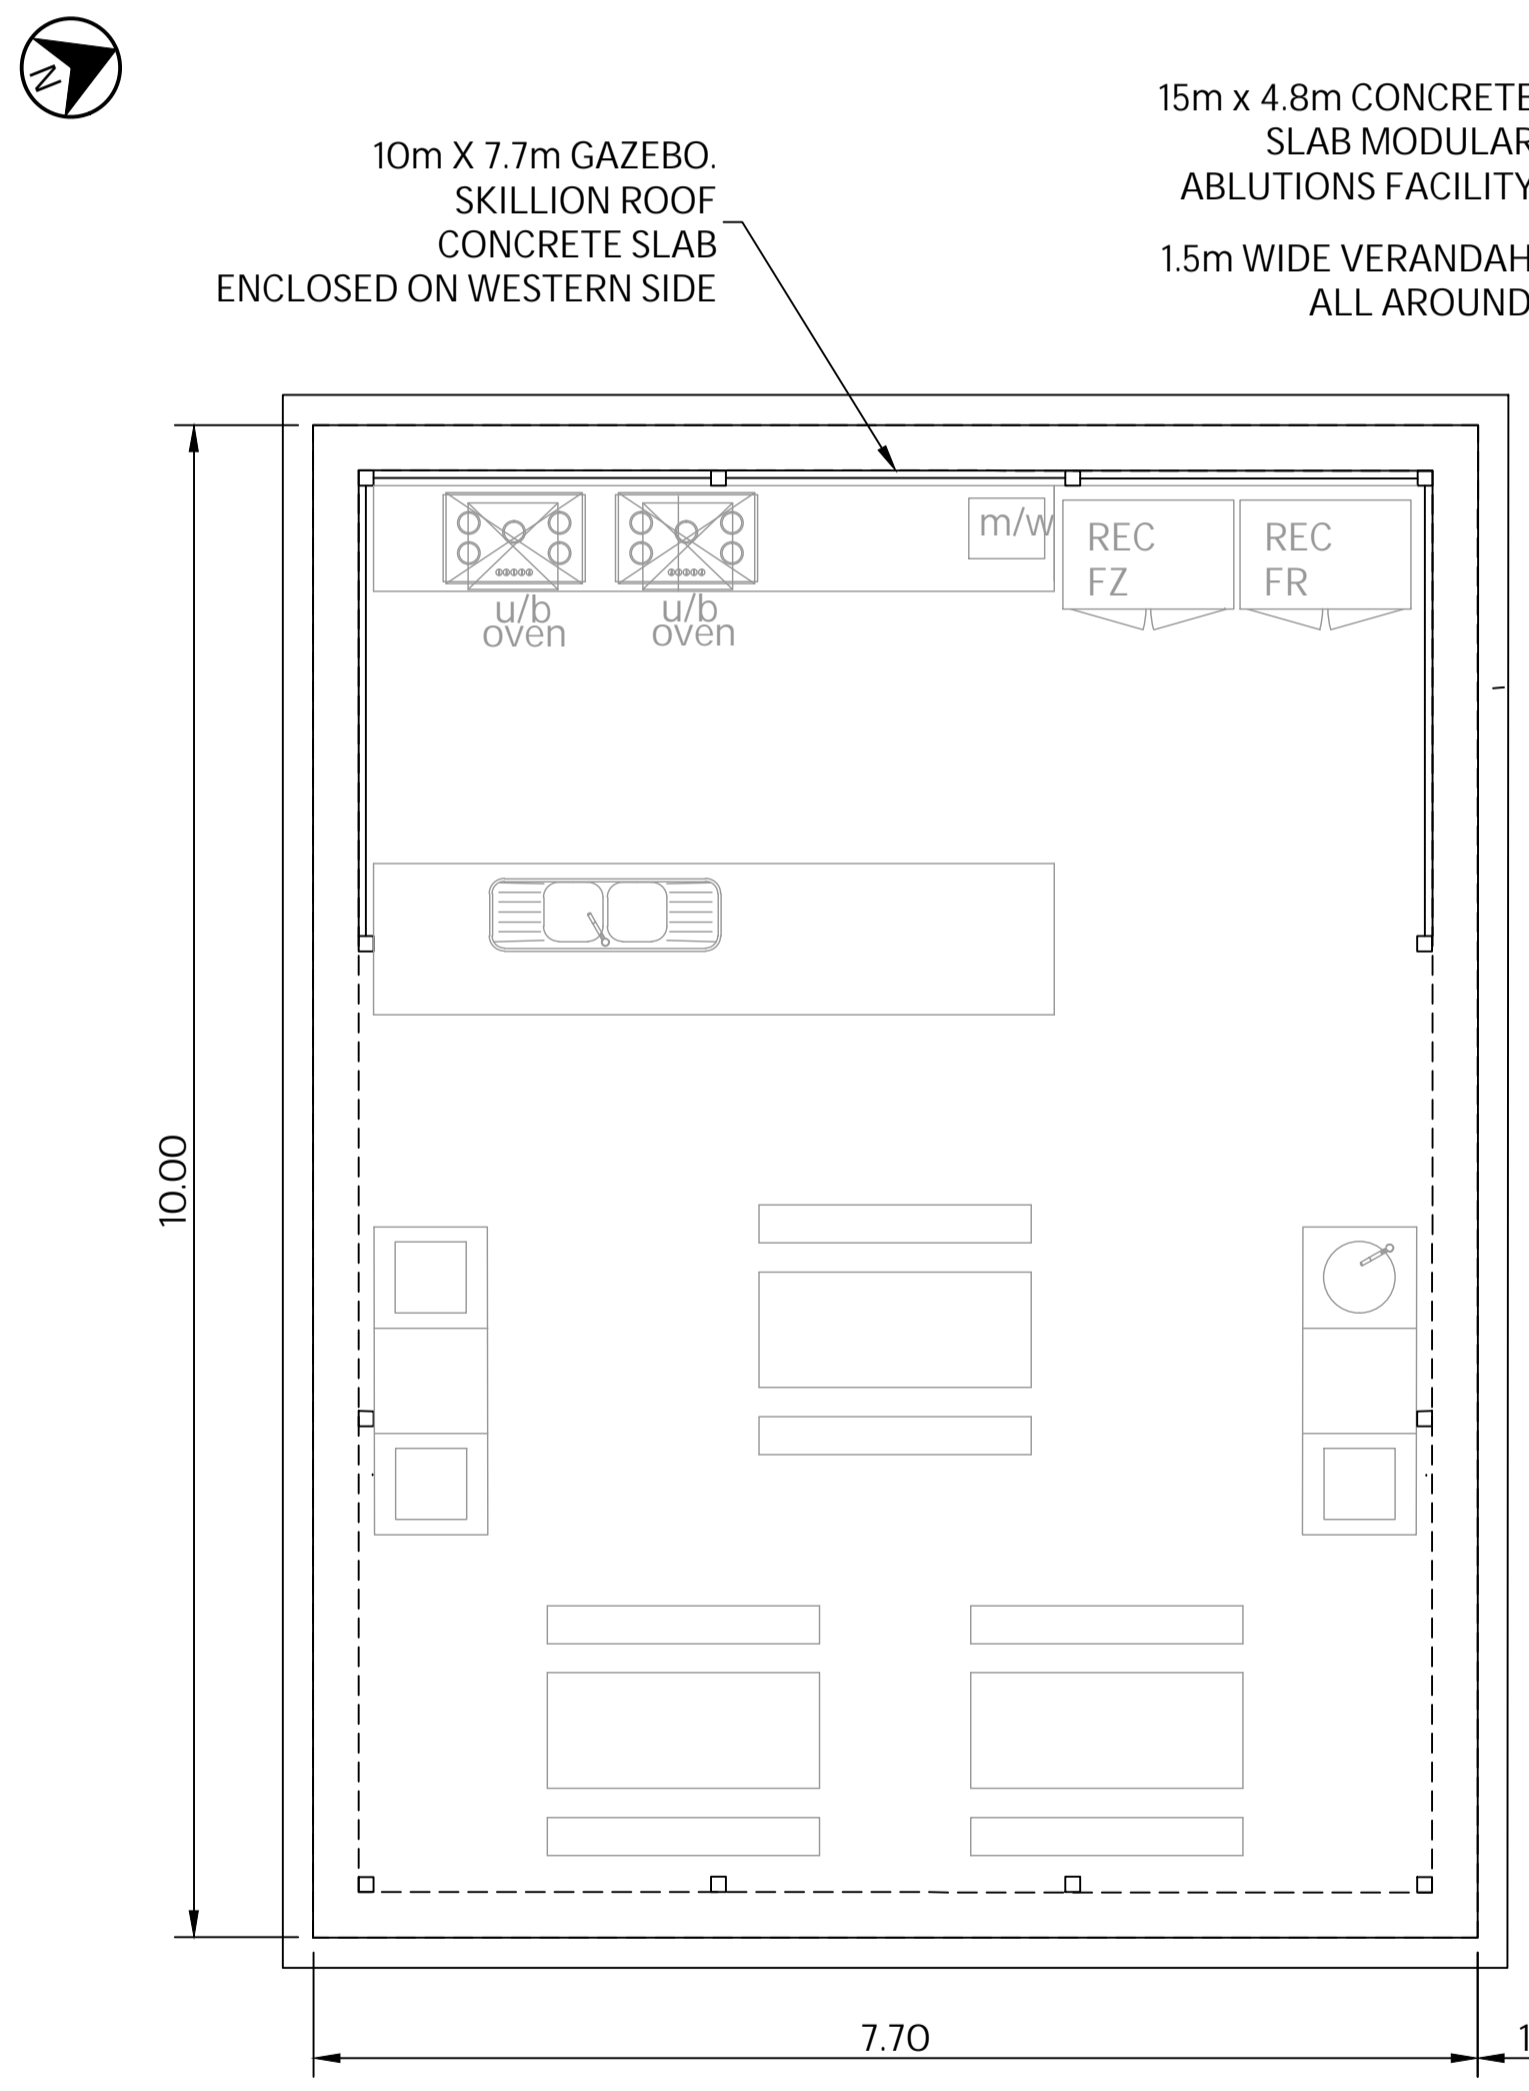


10m X 7.7m GAZEBO.
SKILLION ROOF
CONCRETE SLAB
ENCLOSED ON WESTERN SIDE


15m x 4.8m CONCRETE
SLAB MODULAR
ABLUTIONS FACILITY
1.5m WIDE VERANDAH
ALL AROUND

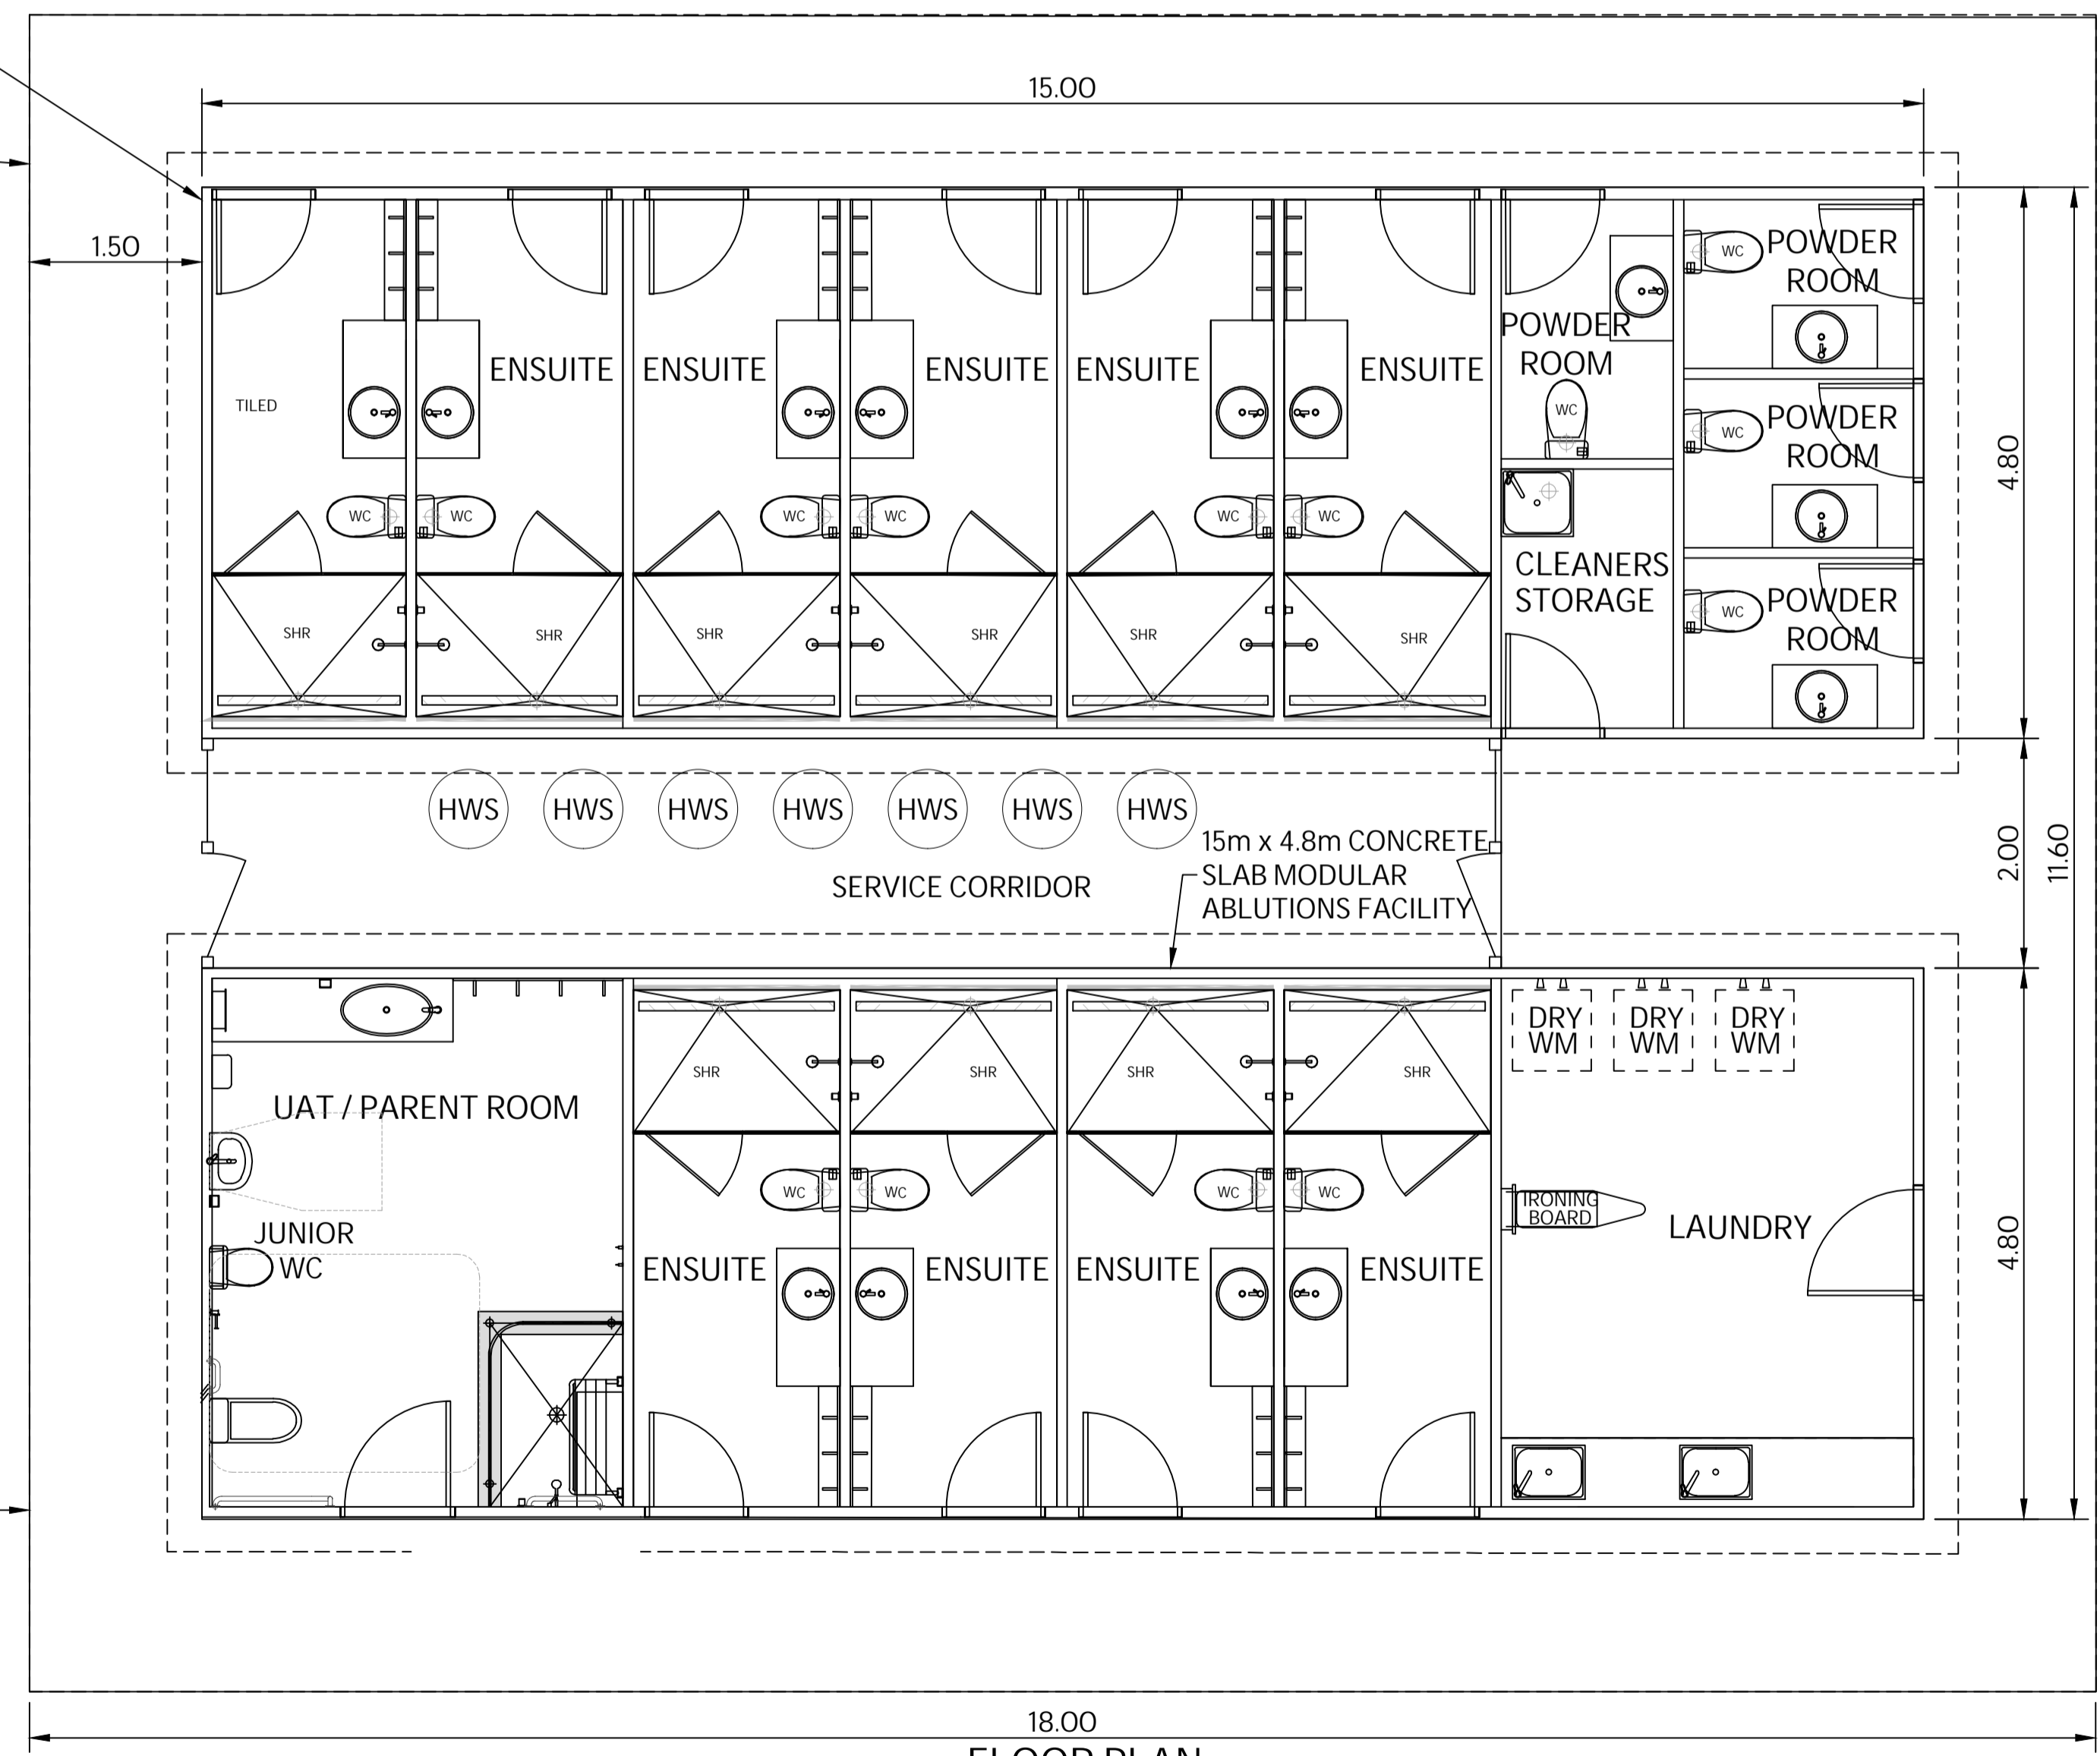

FLOOR PLAN

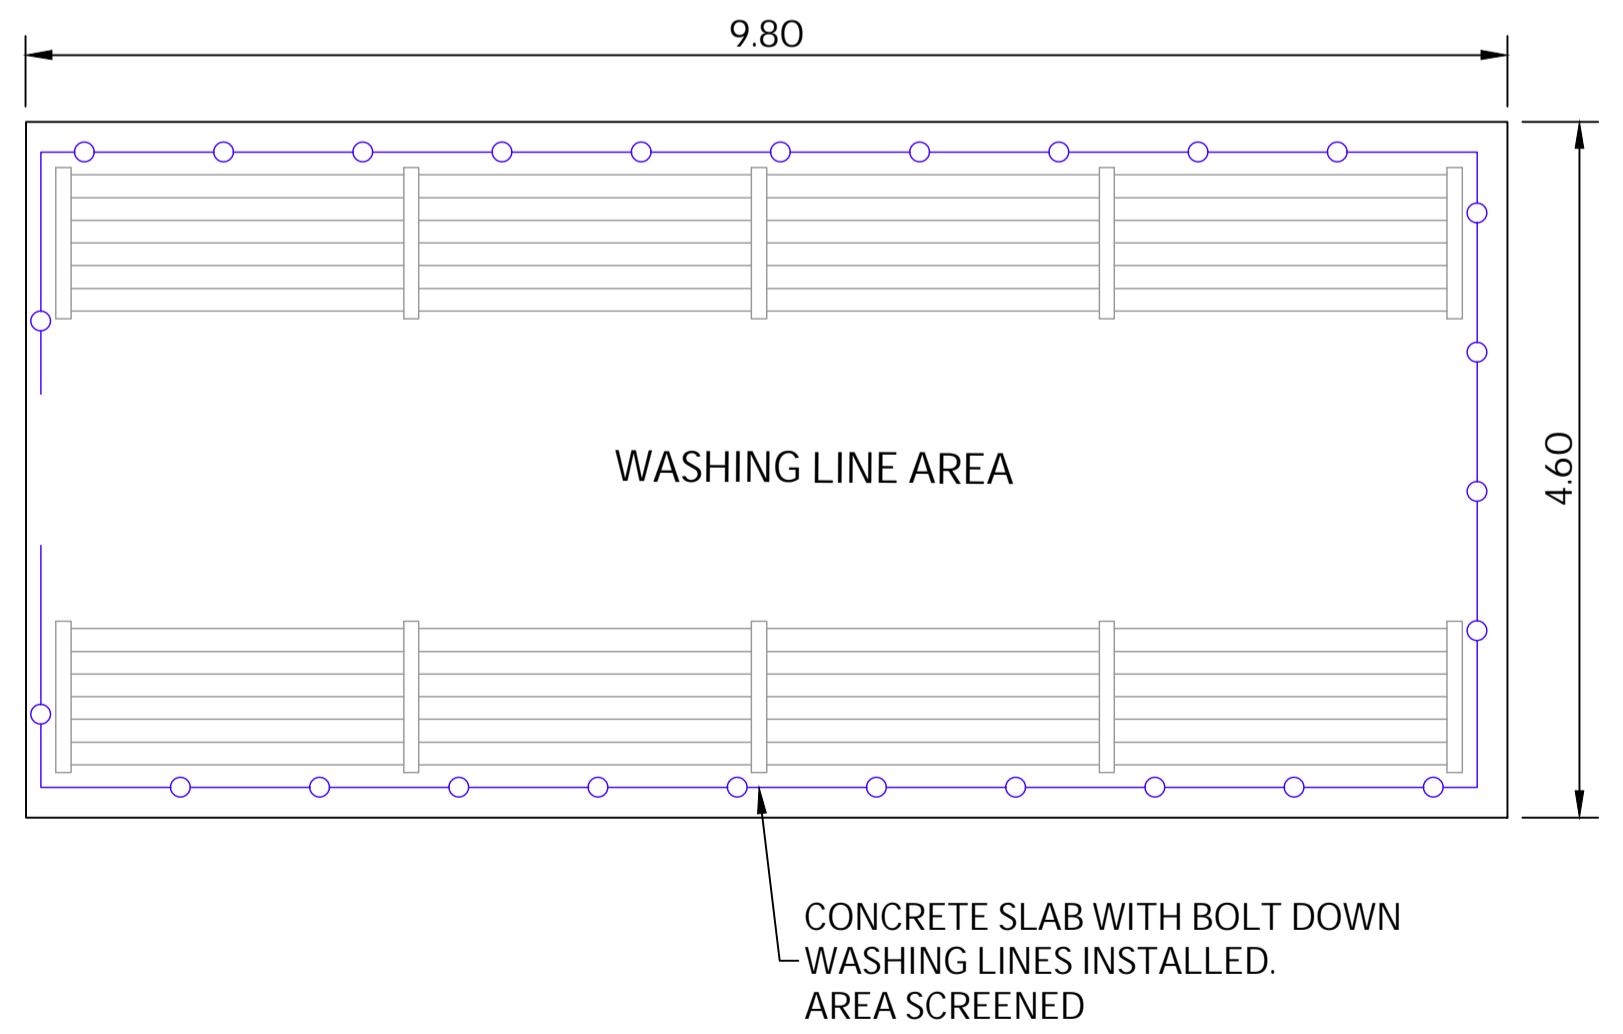

CONCRETE SLAB WITH BOLT DOWN
WASHING LINES INSTALLED.
AREA SCREENED

 

REV	DATE	BY	APP'D	AMENDMENT
A	11/10/2023	AH		ISSUED FOR APPROVAL

CONSULTANT		CONSULTANTS PROJECT NUMBER	
DESIGNED	DATE		
CHECKED	DATE		
APPROVED	DATE		
PROJECT MANAGER	DATE		



SCALE (A1)		PROJECT	
SCALE (A1)	1:50	CERVANTES HOLIDAY PARK	
DATUM	HORIZONTAL	TITLE	
	JUR94	ABLUTIONS 3 PROPOSED LAYOUT	
	VERTICAL	AHD	
RAC PROJECT MANAGER	A.HOPKINS	DRAWING No	CHP-004-BLD-SKT-001
APPROVED DATE		REV	A