




ELEVATION 1
1:50

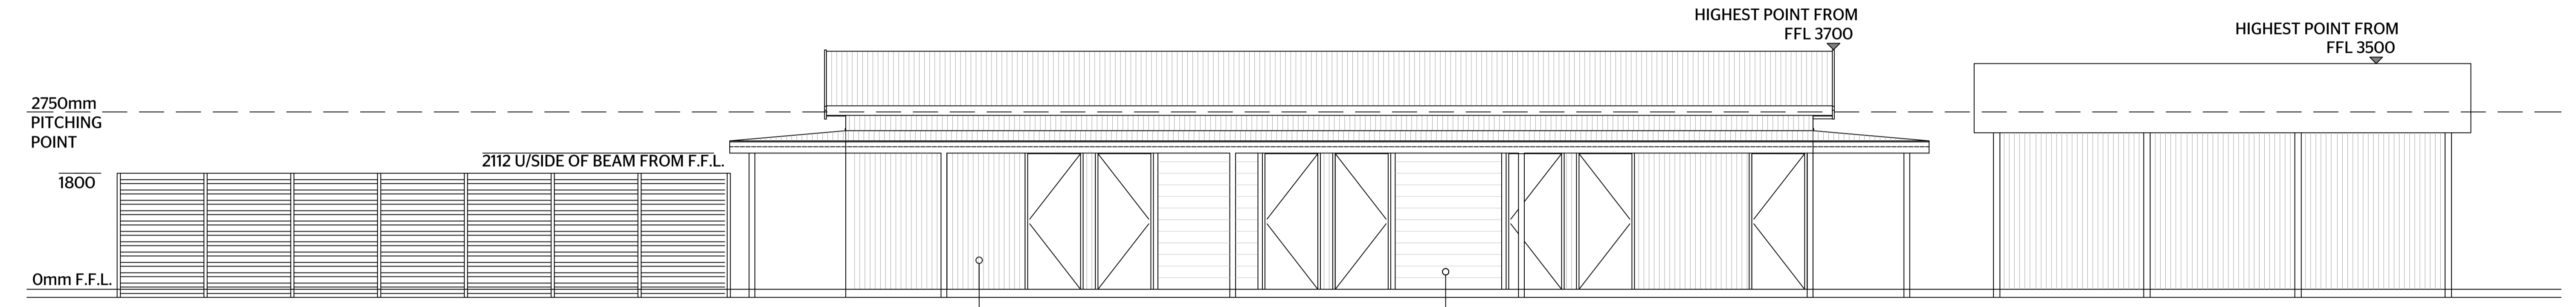


ELEVATION 2
1:50

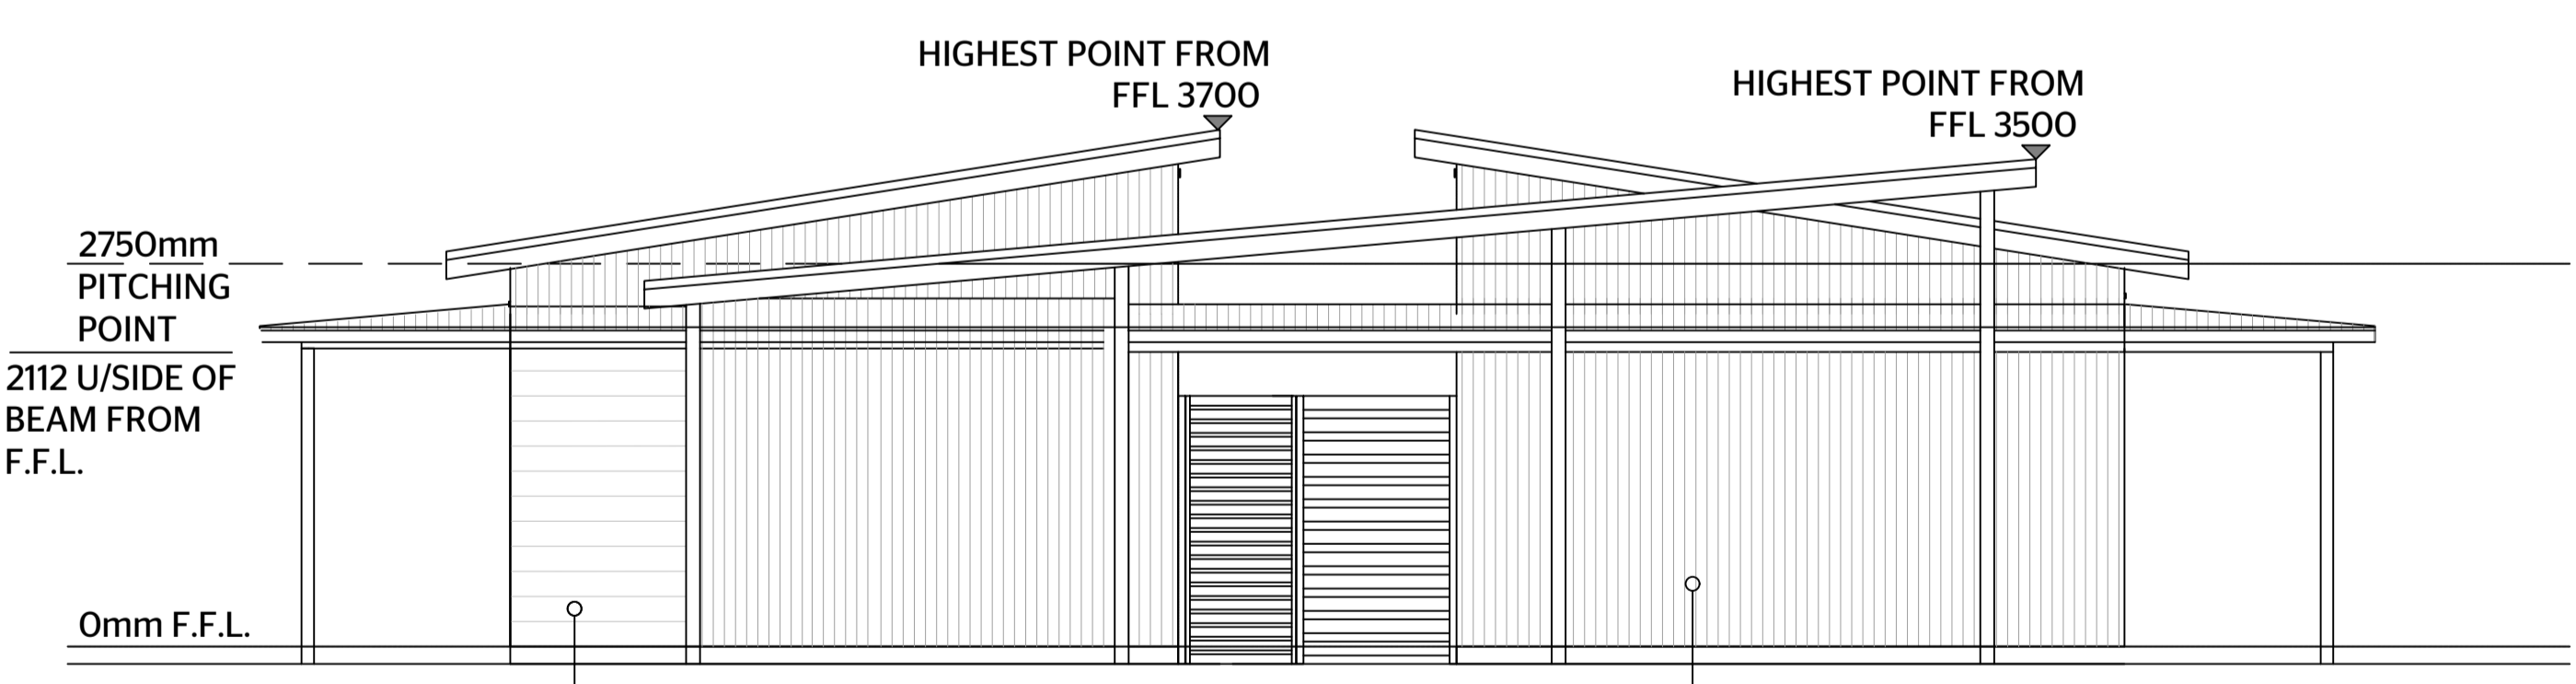

ELEVATION 3
1:50

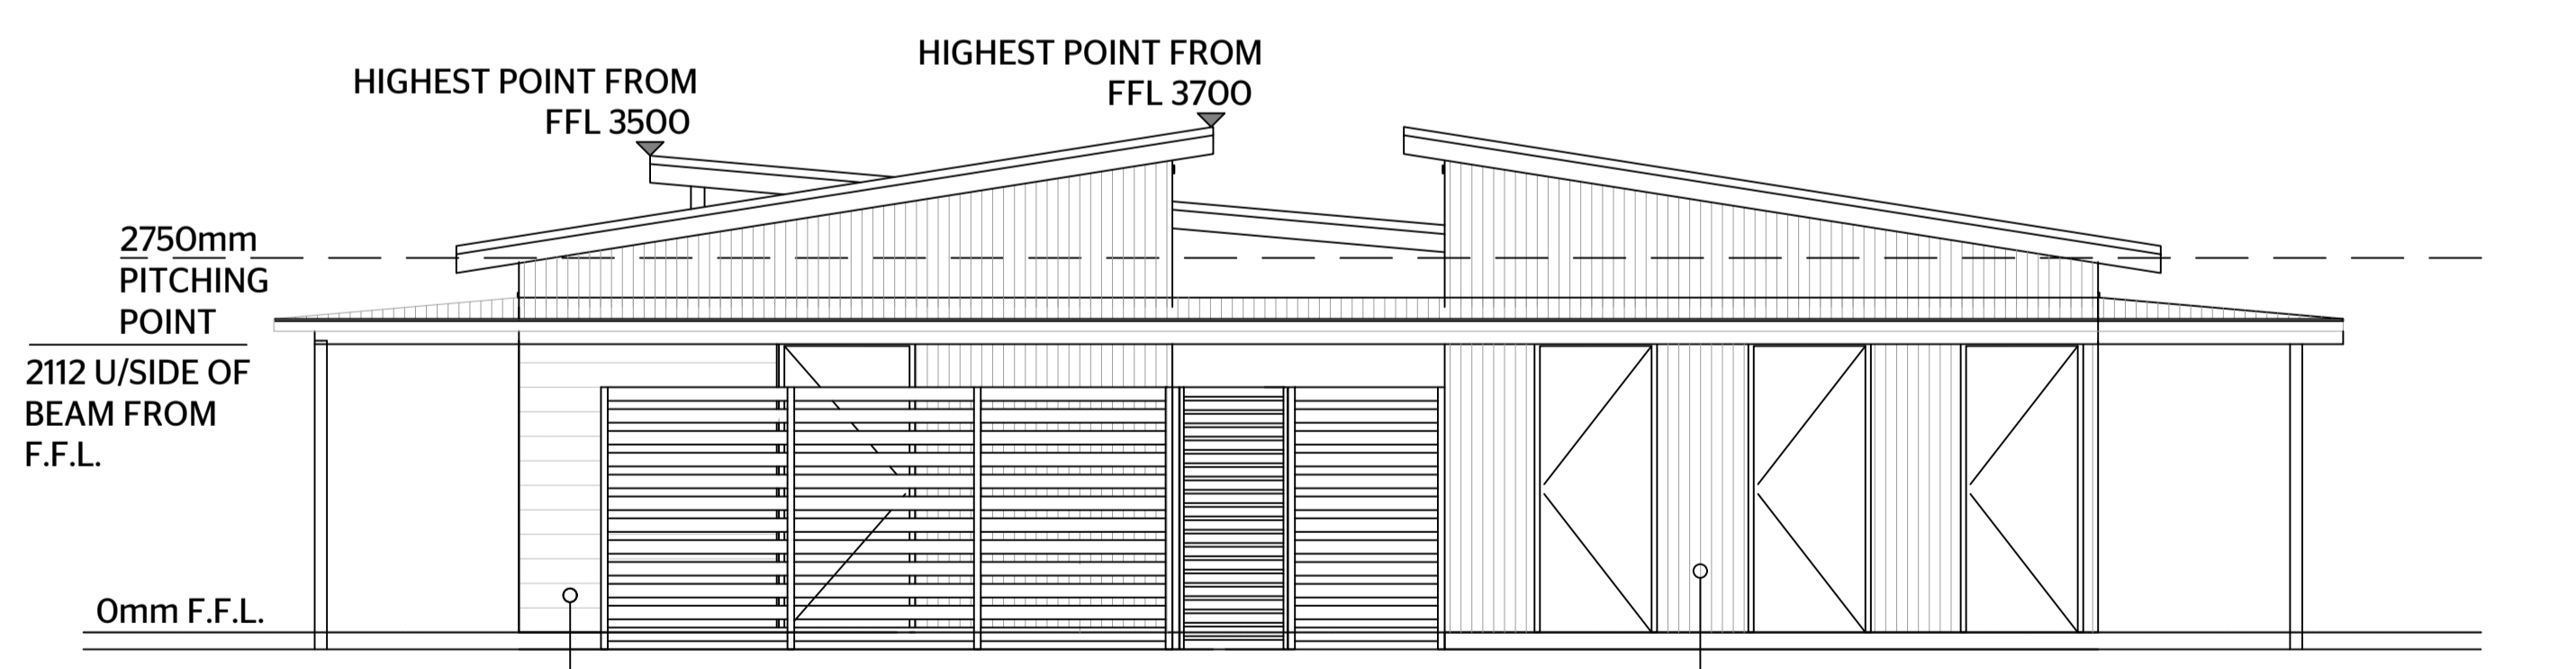

ELEVATION 4
1:50

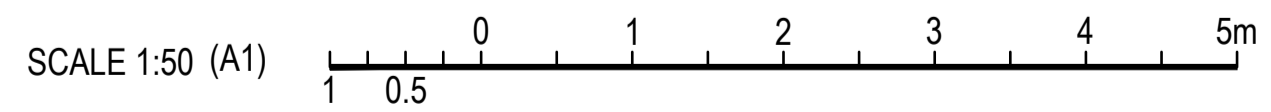

A		11/10/2023	AH	ISSUED FOR APPROVAL
REV	DATE	BY	APP'D	AMENDMENT

CONSULTANT	

CONSULTANTS PROJECT NUMBER	
DESIGNED	DATE
CHECKED	DATE
APPROVED	DATE
PROJECT MANAGER	DATE



SCALE (A1)	1:50
DATUM HORIZONTAL	JUR94
VERTICAL	AHD
RAC PROJECT MANAGER	A.HOPKINS
APPROVED DATE	

PROJECT		CERVANTES HOLIDAY PARK	
TITLE		ABLUTIONS 3 ELEVATIONS	
DRAWING No	CHP-004-BLD-SKT-002	REV	A

FILE PATH: C:\Users\hopkin\OneDrive\Work\Projects\Development\Cervantes (CHP)\004_Rear Ablutions Upgrade\05_Design\105.02_Design by Discipline\Buildings\CHP-004-BLD-SKT-002 - Elevations.dwg