

Floor Plan
1 : 100

NOTES:
 H2 90MM TIMBER FRAMES.
 H2 TIMBER TRUSSES.
 STEEL CHASSIS
 AQUATITE FLOORING (22MM TERMITE TREAT)
 PLASTERBOARD WALLS & CEILING
 VILLABOARD TO WET AREAS
 FIBREGLASS EXT DOOR - ENVIROFRAME

Door Schedule		
Mark	Type	Description
D01	820 x 2040mm	
D02	820 x 2040mm	
D03	720 x 2040mm	
D04	820 x 2040mm	
D05	820 x 2040mm	
D06	720 x 2040mm	

Window Schedule			
Mark	Description	Window Style	Head Height
W01	1200x1200	SL L-R	2143
W02	900x1200	SL L-R	2143
W03	600x600	SL L-R	2143
W04	1200x1200	SL L-R	2143
W05	1200x1200	SL L-R	2143
W06	900x1200	SL L-R	2143
W07	600x600	SL L-R	2143
W08	1200x1200	SL L-R	2143

NOTES:
 FURNITURE FOR ILLUSTRATION
 PURPOSES ONLY.

Preliminary Design		
N O.	DESCRIPTION	DATE
A	ISSUED FOR REVIEW	05/09/2023
B	ISSUED FOR REVIEW	09/09/2023
C	ISSUED FOR REVIEW	13/09/2023
D	ISSUED FOR REVIEW	29/09/2023




Copyright © 2020 Holtro Modular Pty Ltd
 All rights reserved. No part of this design may be reproduced or used in any matter without written permission of the copyright owner.


RAC CERVANTES
 35 Aragon St, Cervantes WA 6511

FLOOR PLAN
 SCALE (A3) 1 : 100 DRAWN CW A1 D


Telephone: 0420 777 542 ABN: 85 634 505 169
 e-mail: troy@holtro.com.au BRN: 103165

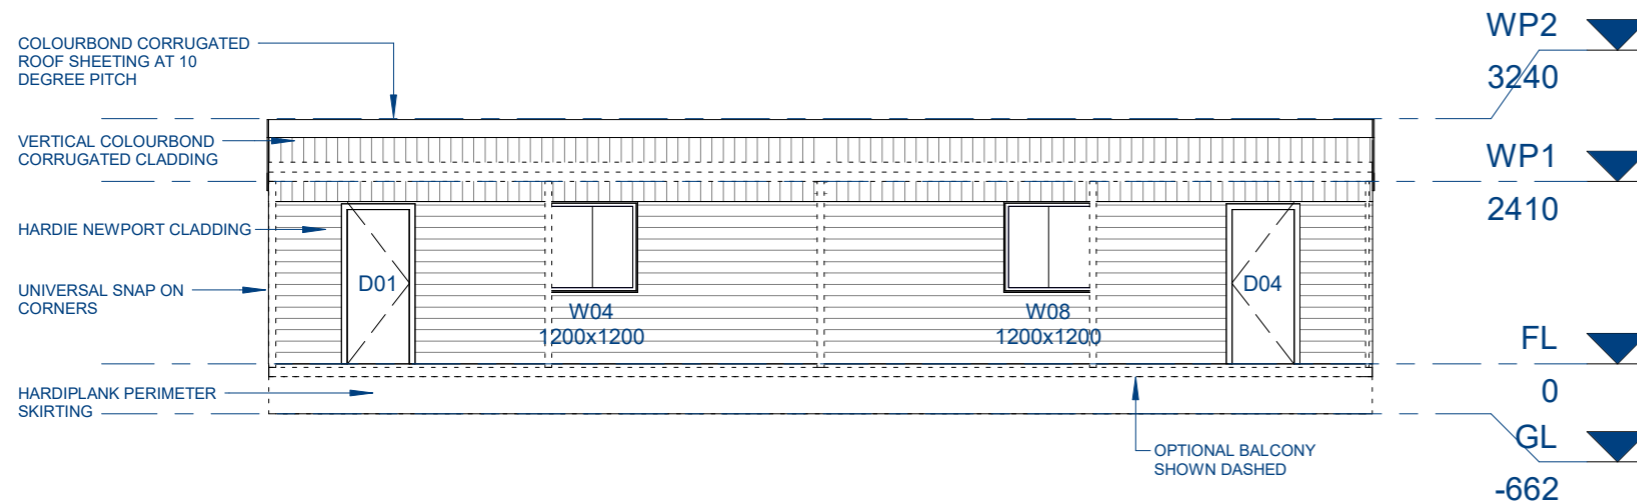


Elevation 1
1 : 100

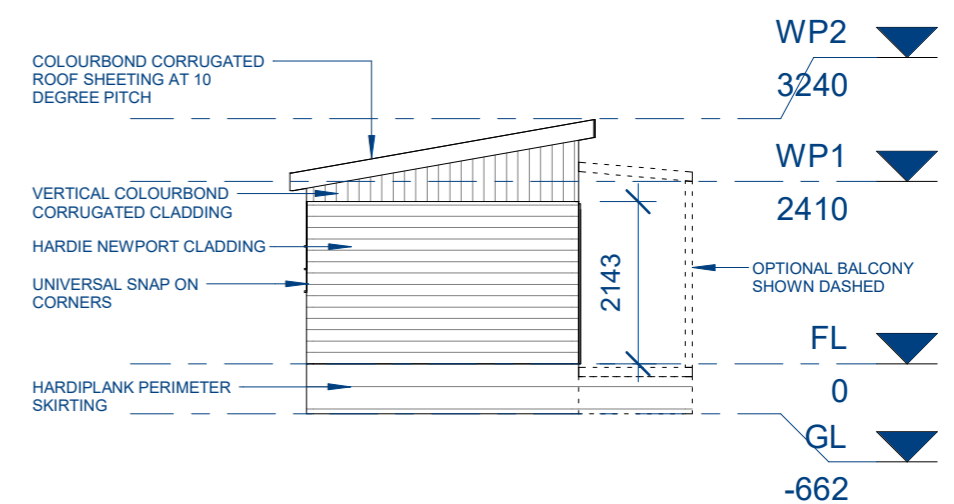

Elevation 2
1 : 100

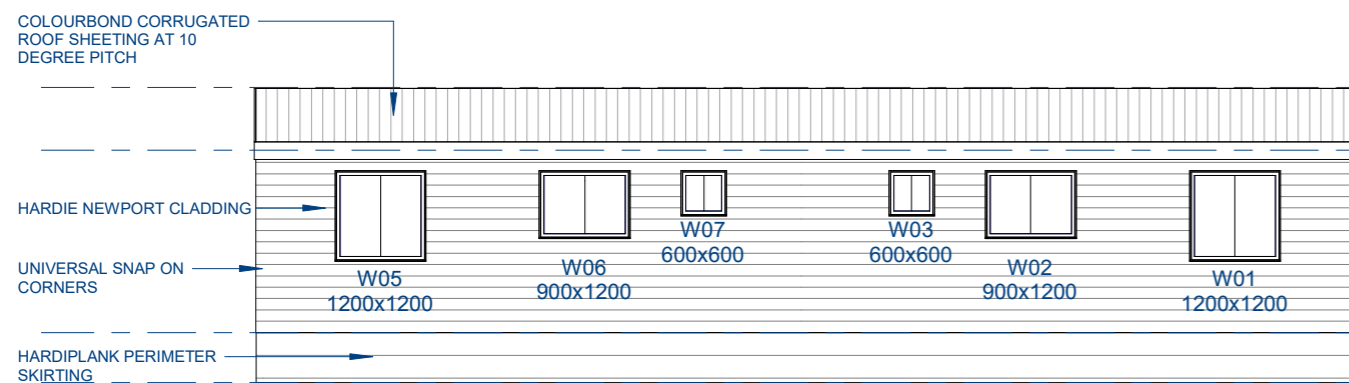

Elevation 3
1 : 100

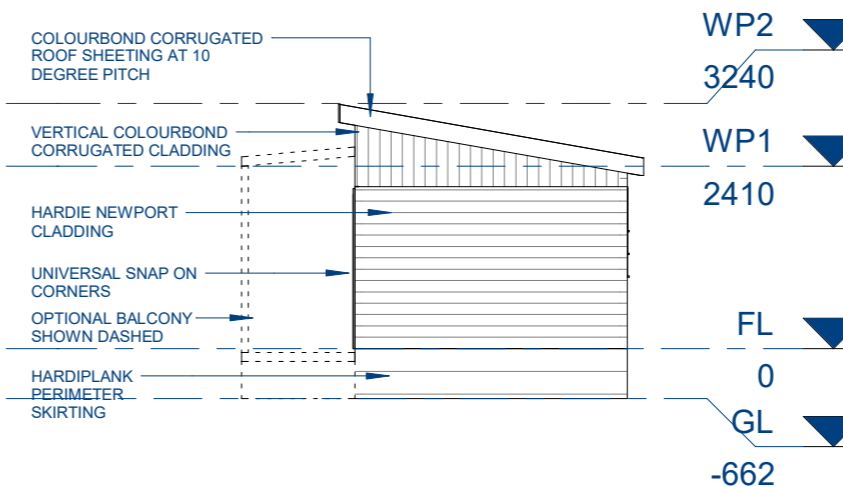

Elevation 4
1 : 100

Preliminary Design

N O.	DESCRIPTION	DATE
A	ISSUED FOR REVIEW	05/09/2023
B	ISSUED FOR REVIEW	09/09/2023
C	ISSUED FOR REVIEW	13/09/2023
D	ISSUED FOR REVIEW	29/09/2023



Copyright © 2020 Holtro Modular Pty Ltd

All rights reserved. No part of this design may be reproduced or used in any matter without written permission of the copyright owner.

RAC CERVANTES

35 Aragon St, Cervantes WA 6511

ELEVATIONS

SCALE (A3) DRAWN
1 : 100 Author

A2
D

Telephone: 0420 777 542
e-mail: troy@holtro.com.au

ABN: 85 634 505 169
BRN: 103165